
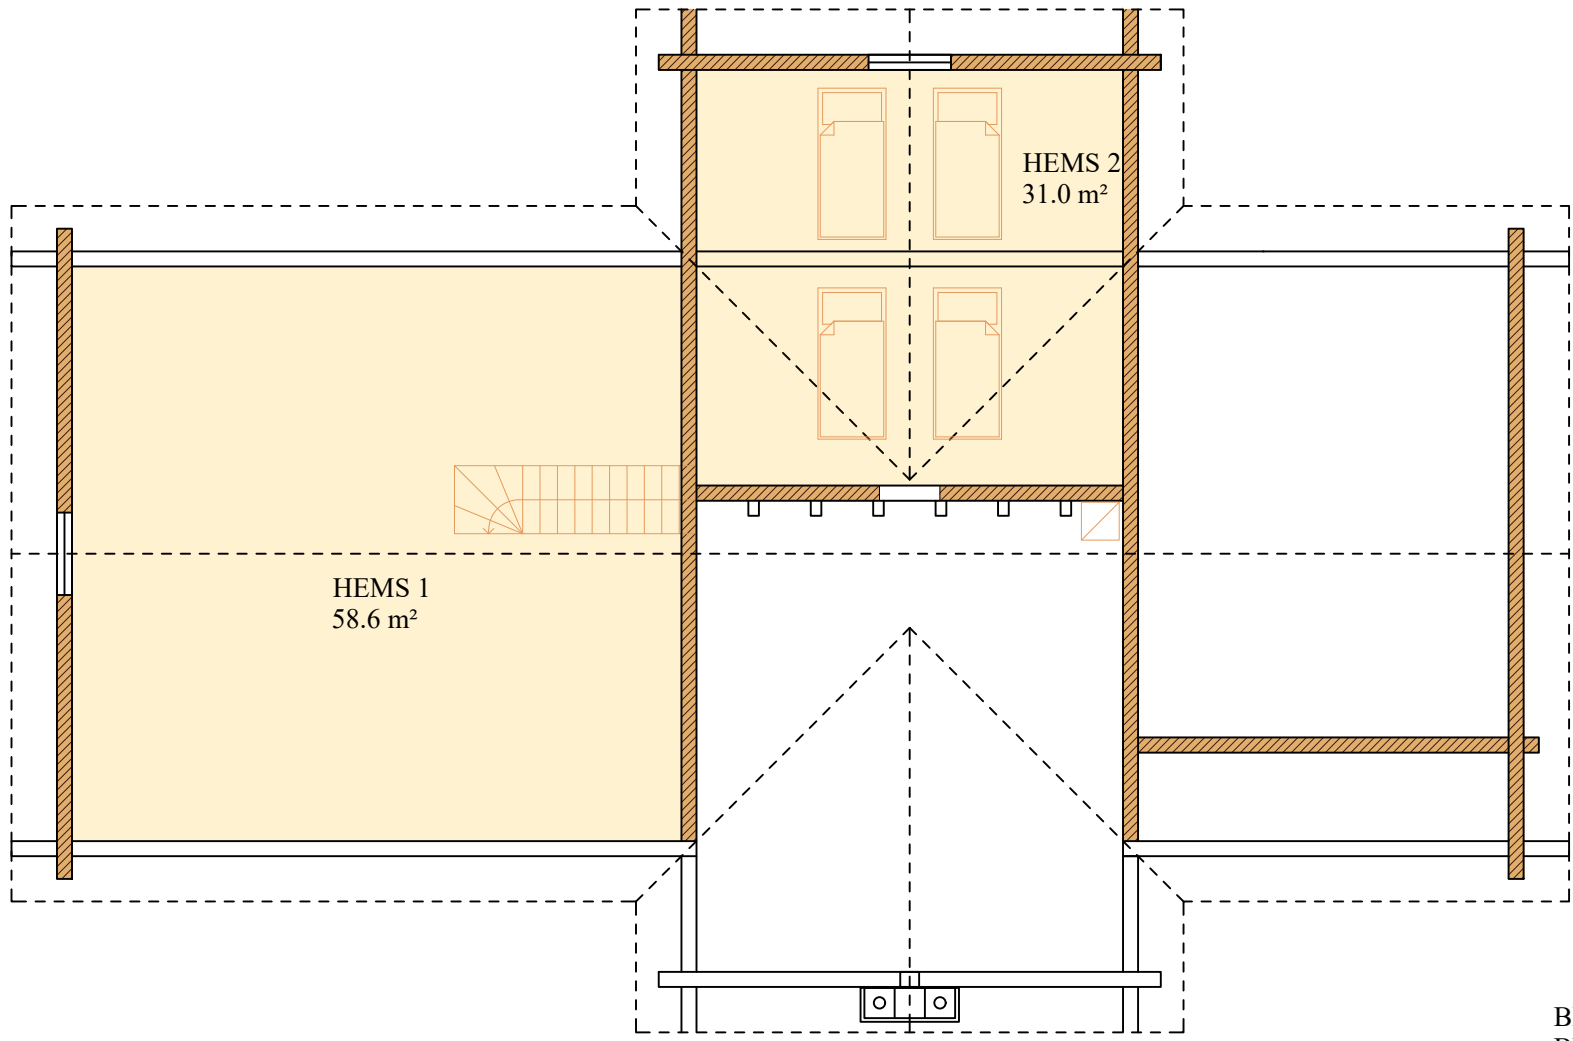



Project: Panoramic - Groven	Date: 15.05.2017
Drawing: Ground floor plan	Scale: 1:100
 PANORAMAHYTTE <i>inspirert av naturen</i>	
Panoramahytten.no	



HEMS 1
58.6 m²

HEMS 2
31.0 m²

BRA 148.6m²
BYA 181.4m²

Project: Panoramic - Groven	Date: 15.05.2017
Drawing: Hems plan	Scale: 1:100
	
Panoramahytten.no	